

SHREE SWAMINARAYAN GURUKUL
 SHASTRI SHREE DHARMAJIVANDASJI SWAMI
 B.ED. COLLEGE
 TARAVADA DIST. AMRELI

dot associates
 PLANNING
 DESIGN
 INTERIOR
 LANDSCAPING
 PROJECT CONSULTANCY
 Workshop Tower,
 2nd Floor, Vigneshwari Road,
 Anand - 388 009, Gujarat
 Phone: (079)825 84880
 240 109 249887(8)
 Cell: 98240 48222
 Email: info@dotassociates.com
 Web: www.dotassociates.com

LOWER LEVEL PLAN

SCALE: 1:100

DATE: 12/04/2004


DRAWN BY: Ambarish

CHECKED BY: [Signature]

F.M.V.

This drawing and design of works are the property of dot they are merely loaned and on the borrower's express agreement that they will not be reproduced, copied, altered nor used except in the limited way and private use permitted by any written consent given by the lender to the borrower.

Signature: B.B. Dardolal (B.J.) Swami
 B.ED. College, TARAVADA

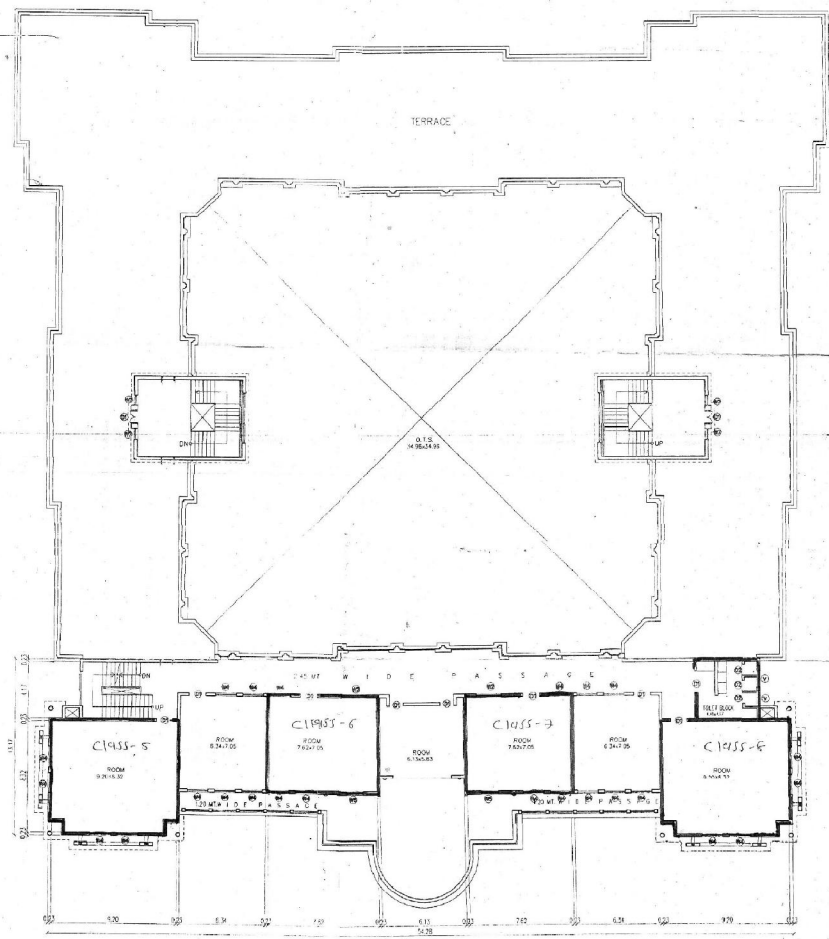

REV.	NO.	DATE	DESCRIPTION
1	1	12/04/2004	ISSUED FOR PERMIT
2	2	12/04/2004	ISSUED FOR TENDERS
3	3	12/04/2004	ISSUED FOR WORK

PROJECT: SHREE SWAMINARAYAN GURUKUL
 RECIPIENTS: SHASTRI SHREE DHARMAJIVANDASJI SWAMI B.ED. COLLEGE
 SITE: TARAVADA DIST. AMRELI


SHEET NO: UPPER LEVEL PLAN-2
 SCALE: 1:100
 DATE: 12/04/2004
 DRAWN BY: Ambarish
 CHECKED BY: F.M.V.

NOTE: This drawing and design covers are the property of dot. They are hereby loaned and on the borrower's express agreement that they will not be reproduced, copied, loaned nor used except in the limited way and for the use permitted by any written consent given by the lender to the borrower.



